


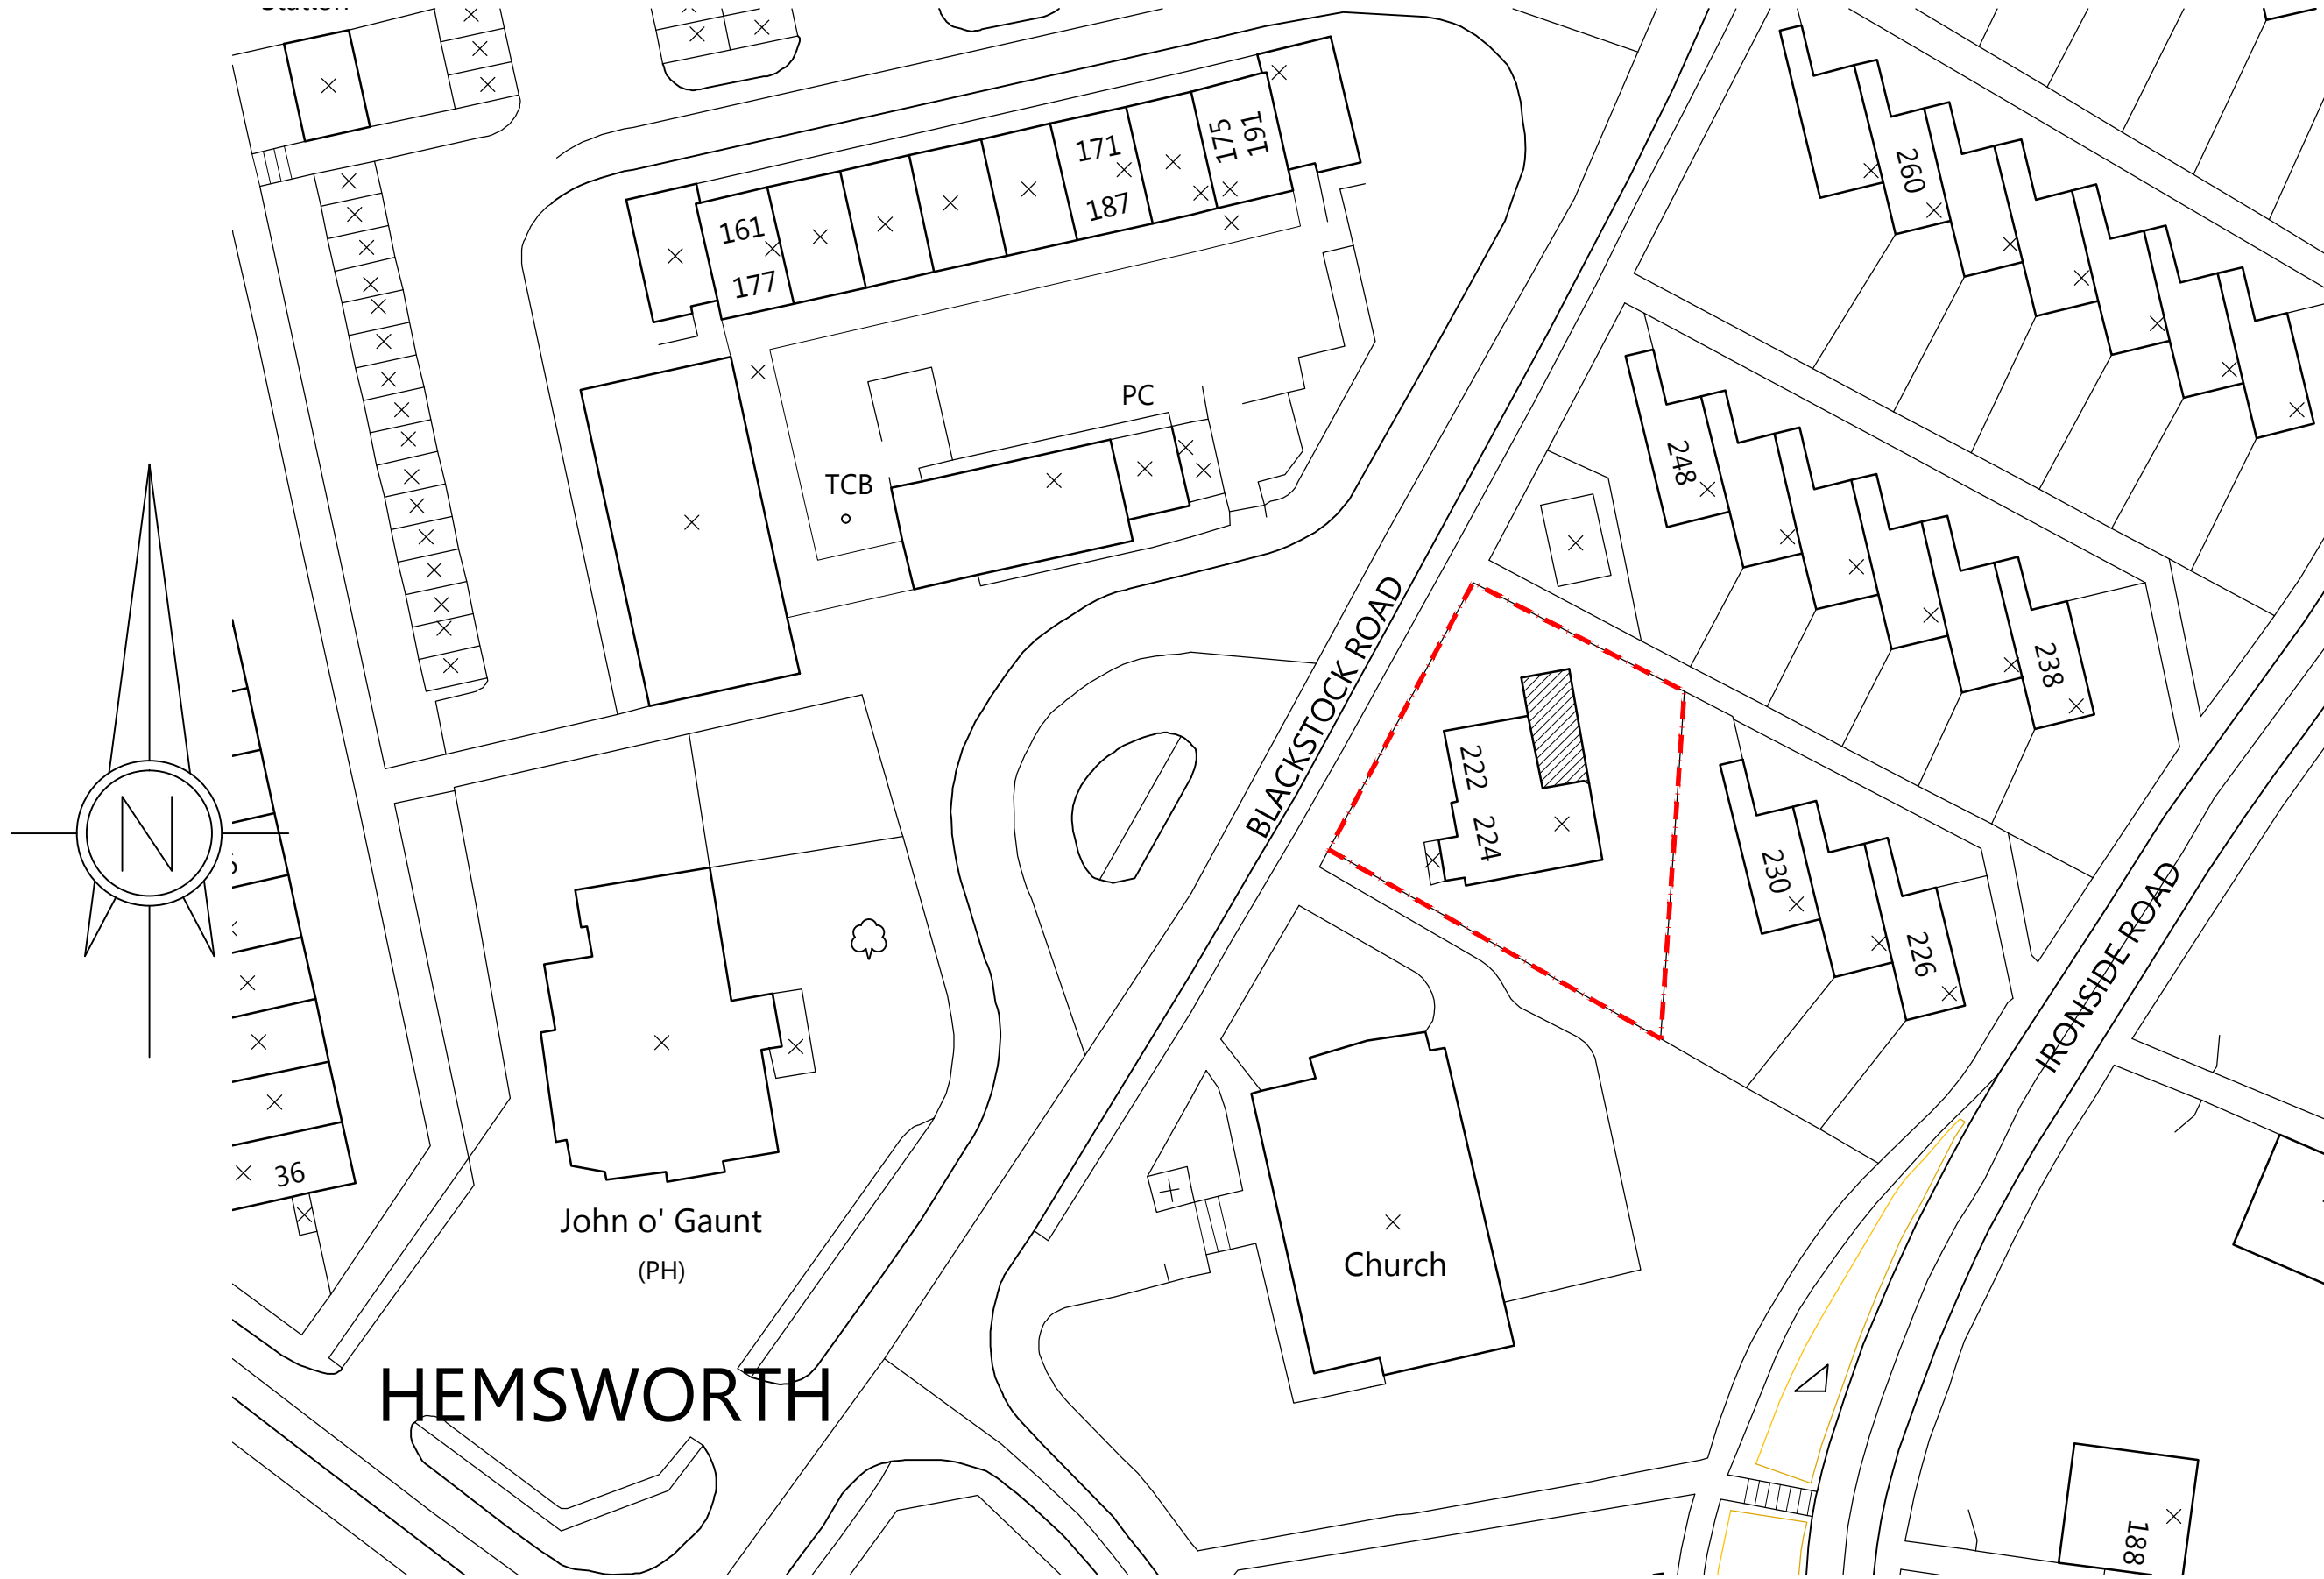

HEMSWORTH

John o' Gaunt
(PH)

Church

BLACKSTOCK ROAD

IRONSIDE ROAD

SITE PLAN 1:500



CERO ARCHITECTURE
a 55 Oldfield Road, Sheffield S6 6DS
t 0114 3488293 / 07525373731
w www.ceroarchitecture.co.uk
e info@ceroarchitecture.co.uk

222 BLACK STOCK ROAD, SHEFFIELD S14 1FY

EXTENSION AND CONVERSION OF FLATS IN 8 SHELTERED BEDSIT UNITS


SITE PLAN


SCALE 1:500 @A3

MAY '15 08-0515-OS1


© COPYRIGHT EXISTS ON THE DESIGNS AND INFORMATION SHOWN ON THIS DRAWING. The contractor must verify all dimensions on site before making shop drawings or commencing work of any kind. No dimensions to be scaled from this drawing.



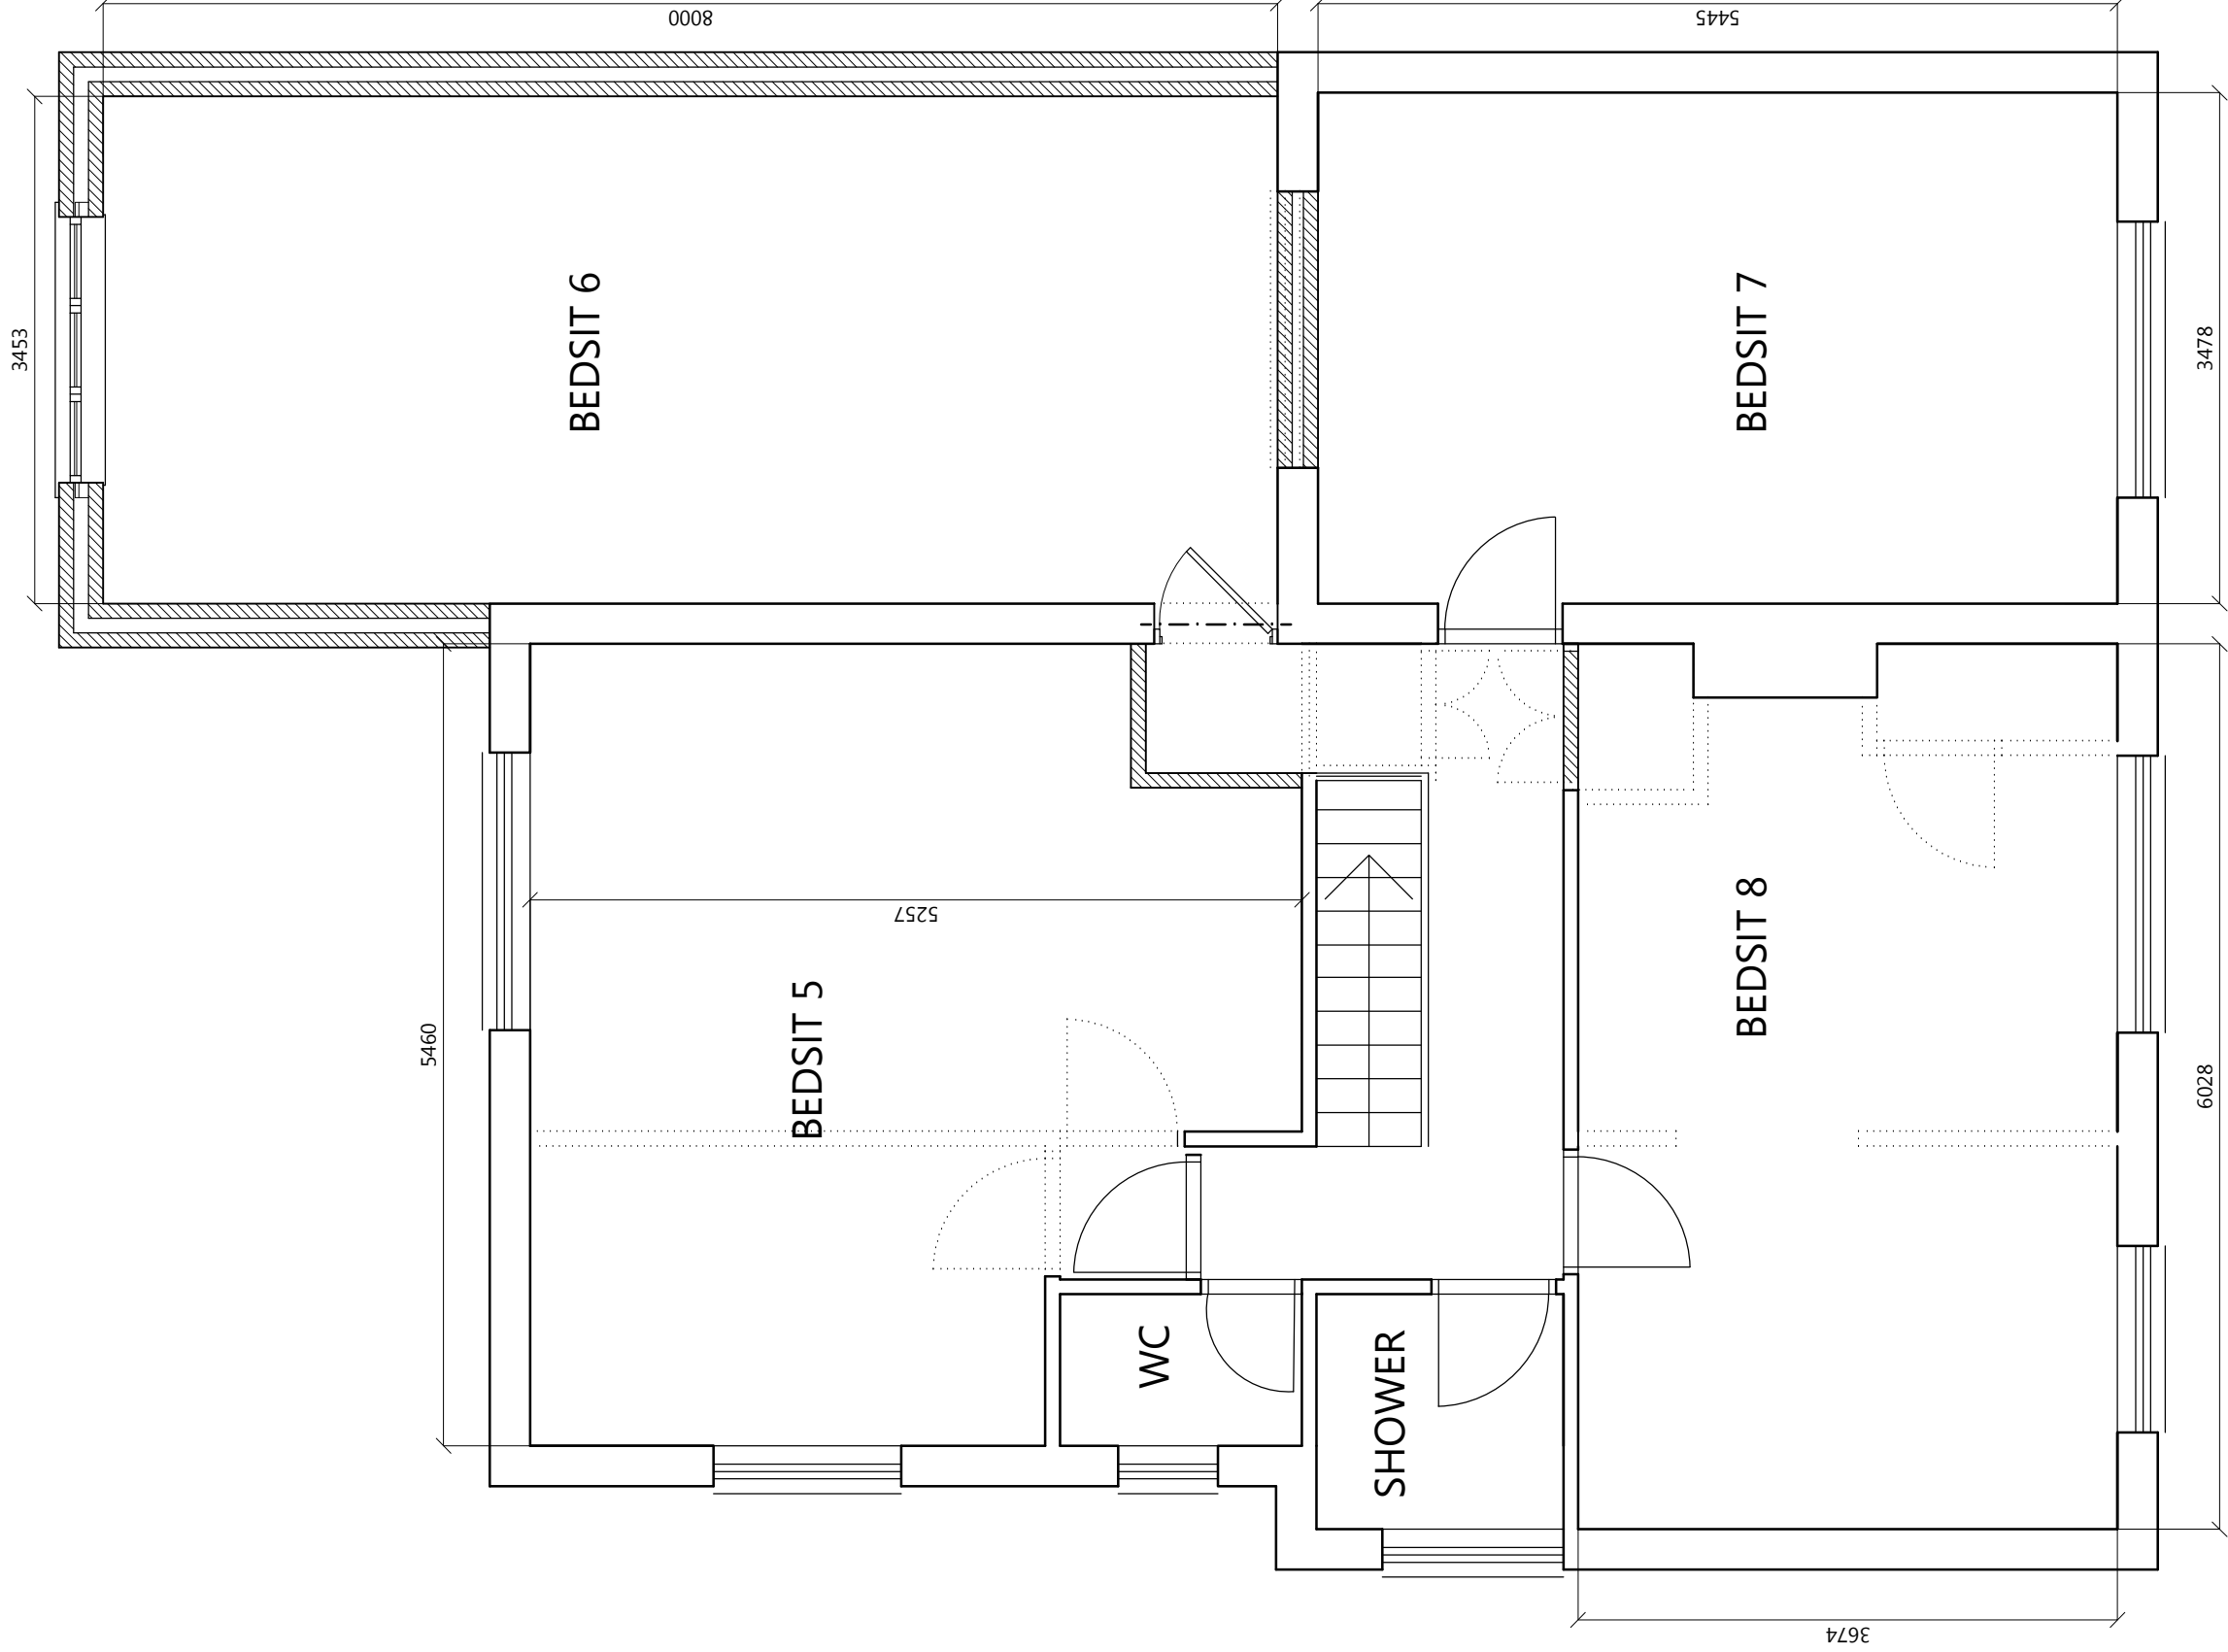


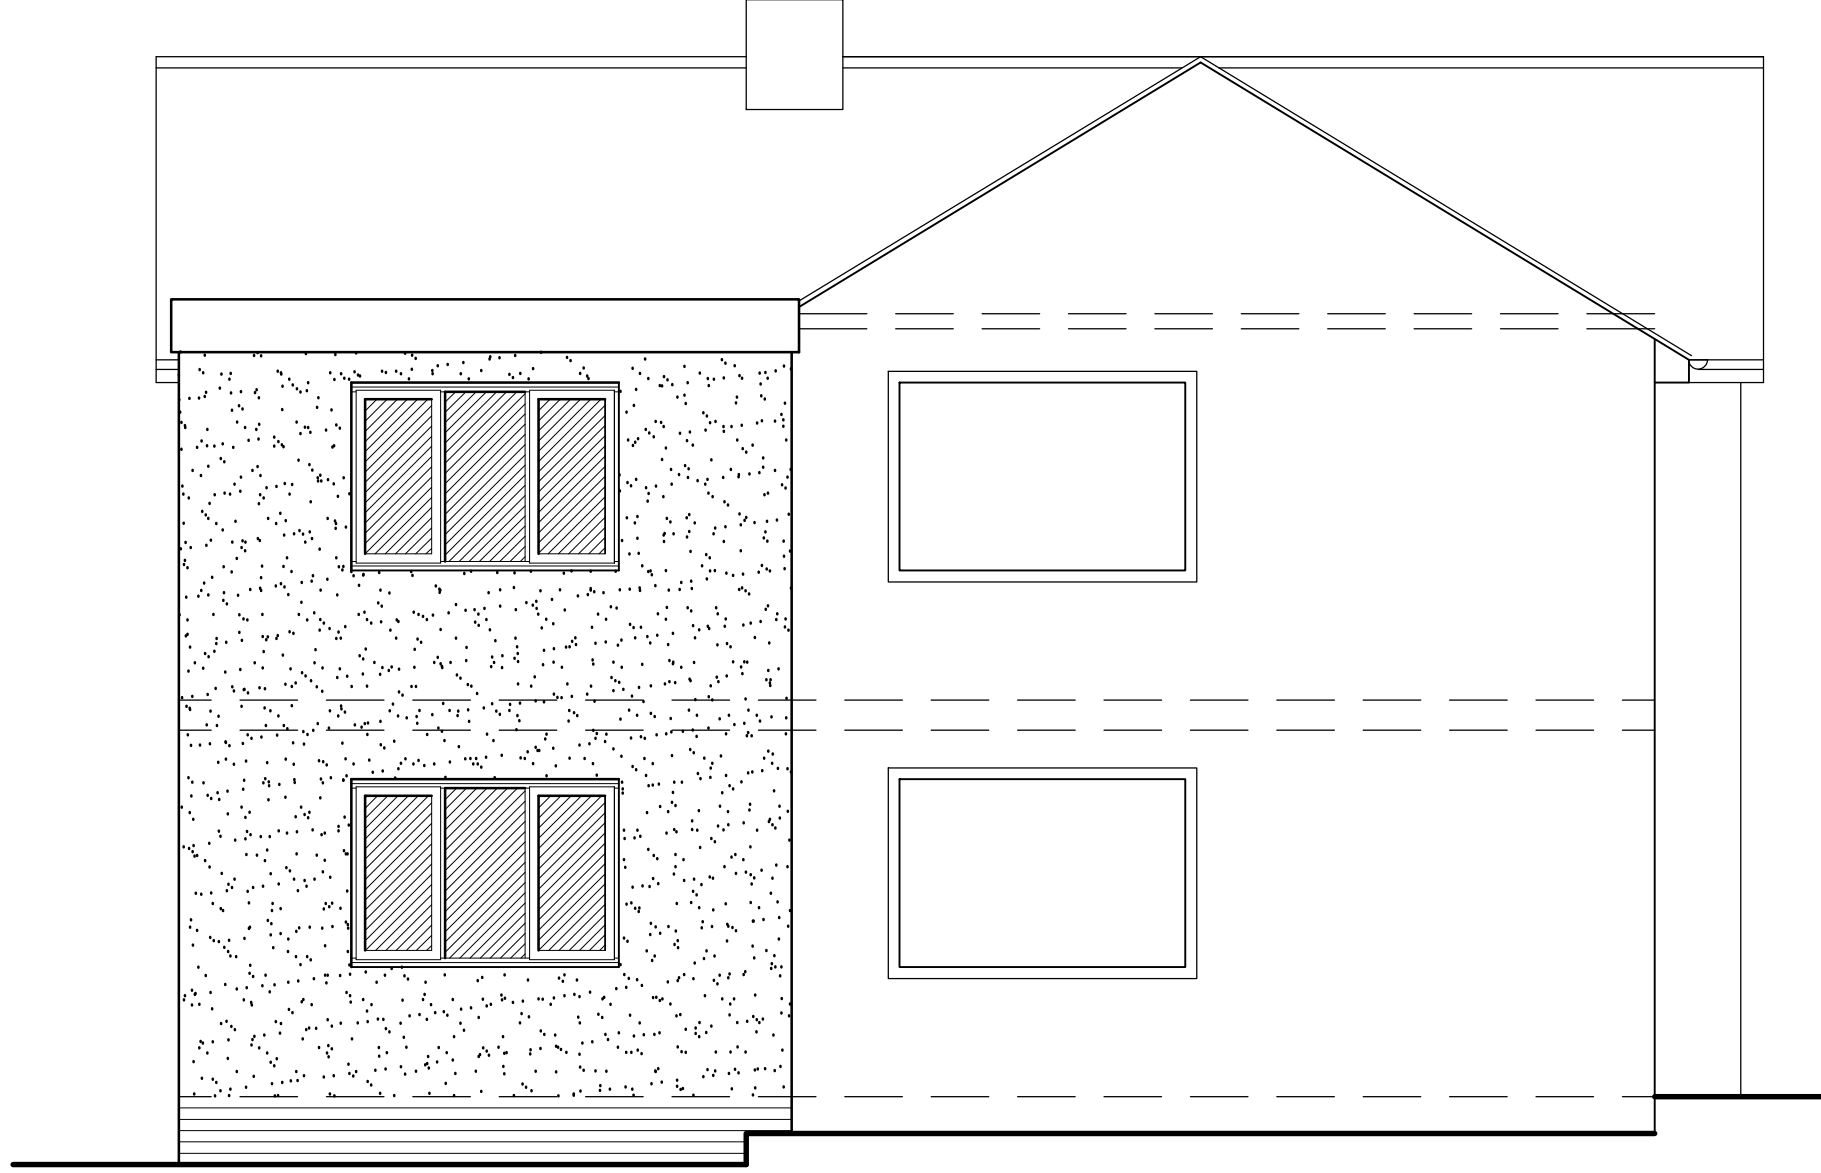

NORTH ELEVATION 1:50

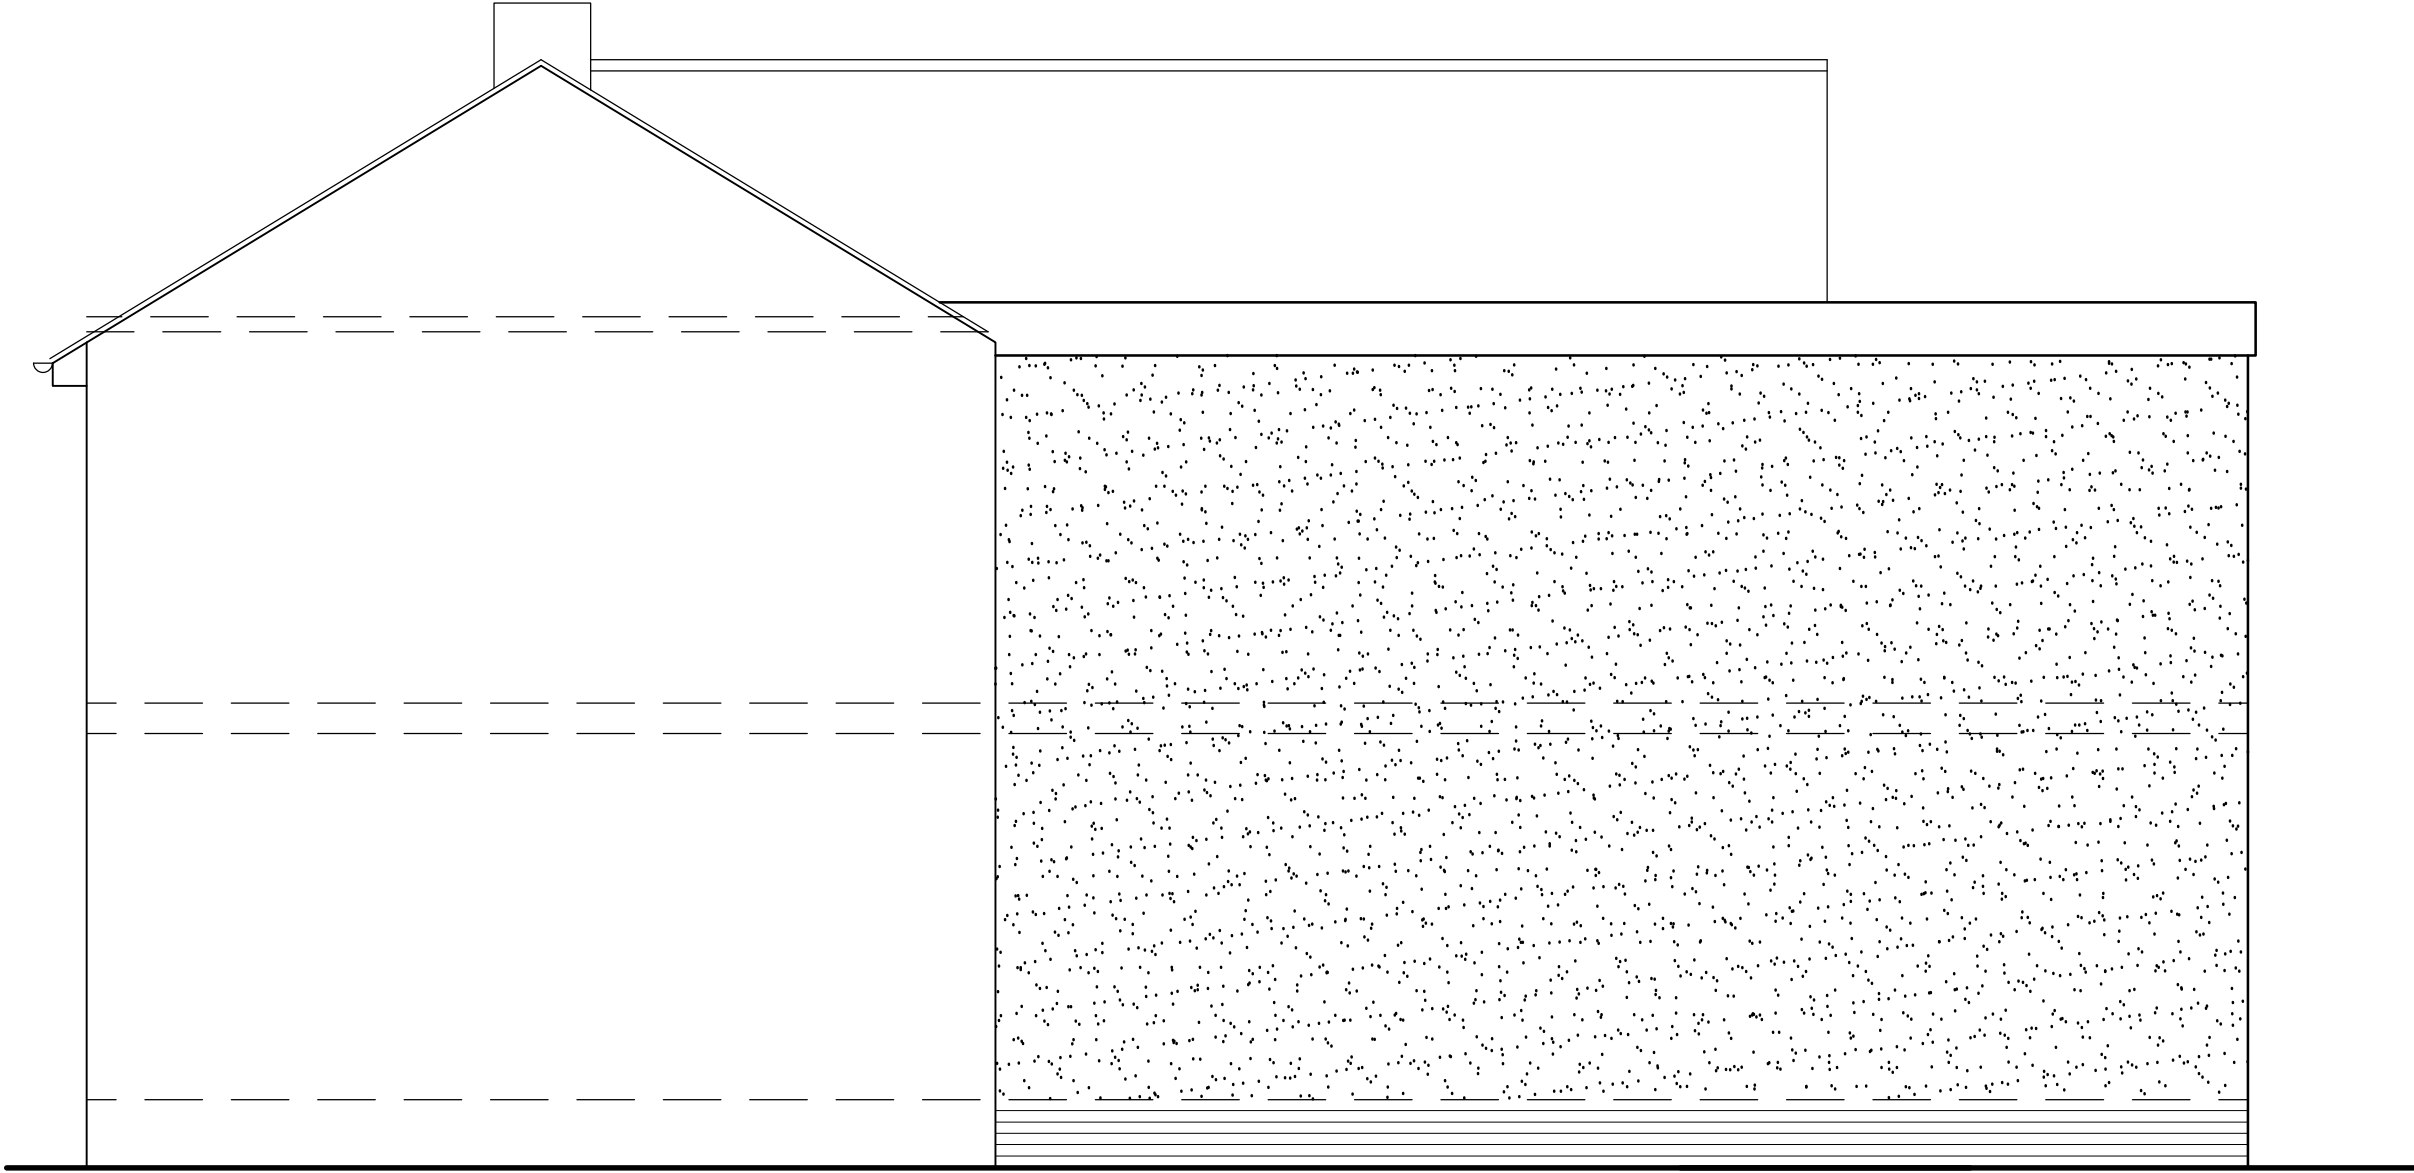

EAST ELEVATION 1:50

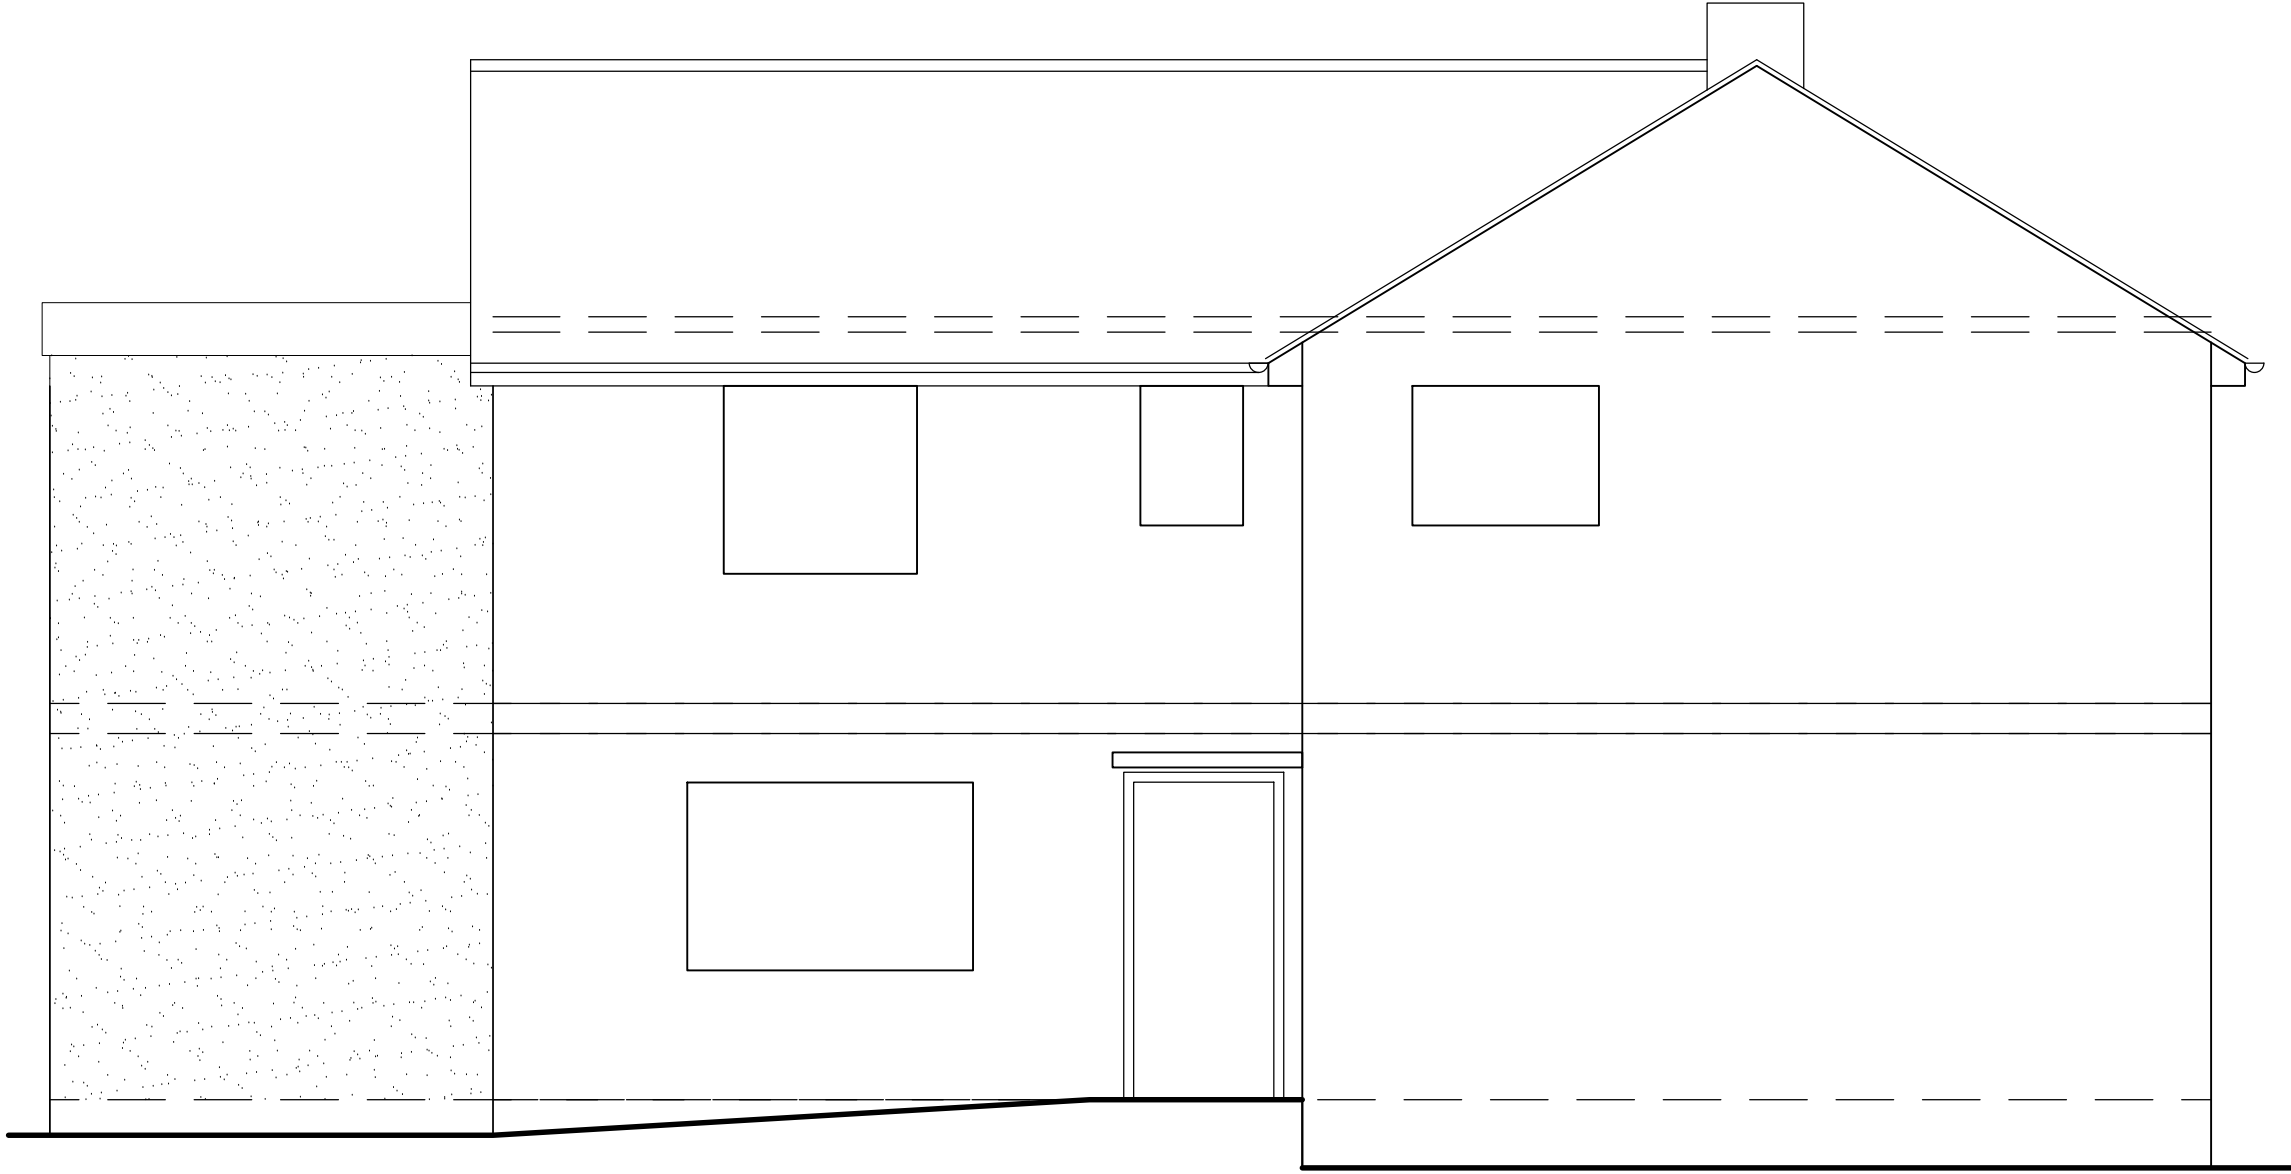

WEST ELEVATION 1:50